


G.P.I.N. 7597-65-5595
 LOT 1A
 BOUNDARY MANASSAS LLC
 ZONE: M-1
 USE: WAREHOUSE
 INSTR. #201908270061682

G.P.I.N. 7597-64-5852
 MID ATLANTIC MATERIALS INC.
 ZONE: M-1
 USE: INDUSTRIAL MANUFACTURING
 INSTR. #200408110136946

VIRGINIA STATE GRID NORTH

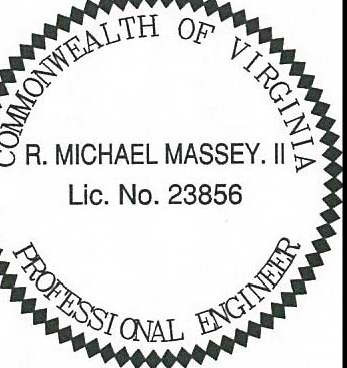


FARTHING INDUSTRIAL PARK - LOT 2A
 GAINESVILLE METROPOLITAN DISTRICT
 PRINCE WILLIAM COUNTY, VIRGINIA
 SCALE: 1" = 30'
 CONTOUR INTERVAL = 2'
 AUGUST, 20, 2020

SITE PLAN

DATE	BY	REVISION

DES: RMM DWN: MSL CHK: RMM
 FILE NO.: SP # 2054
 SHEET 3

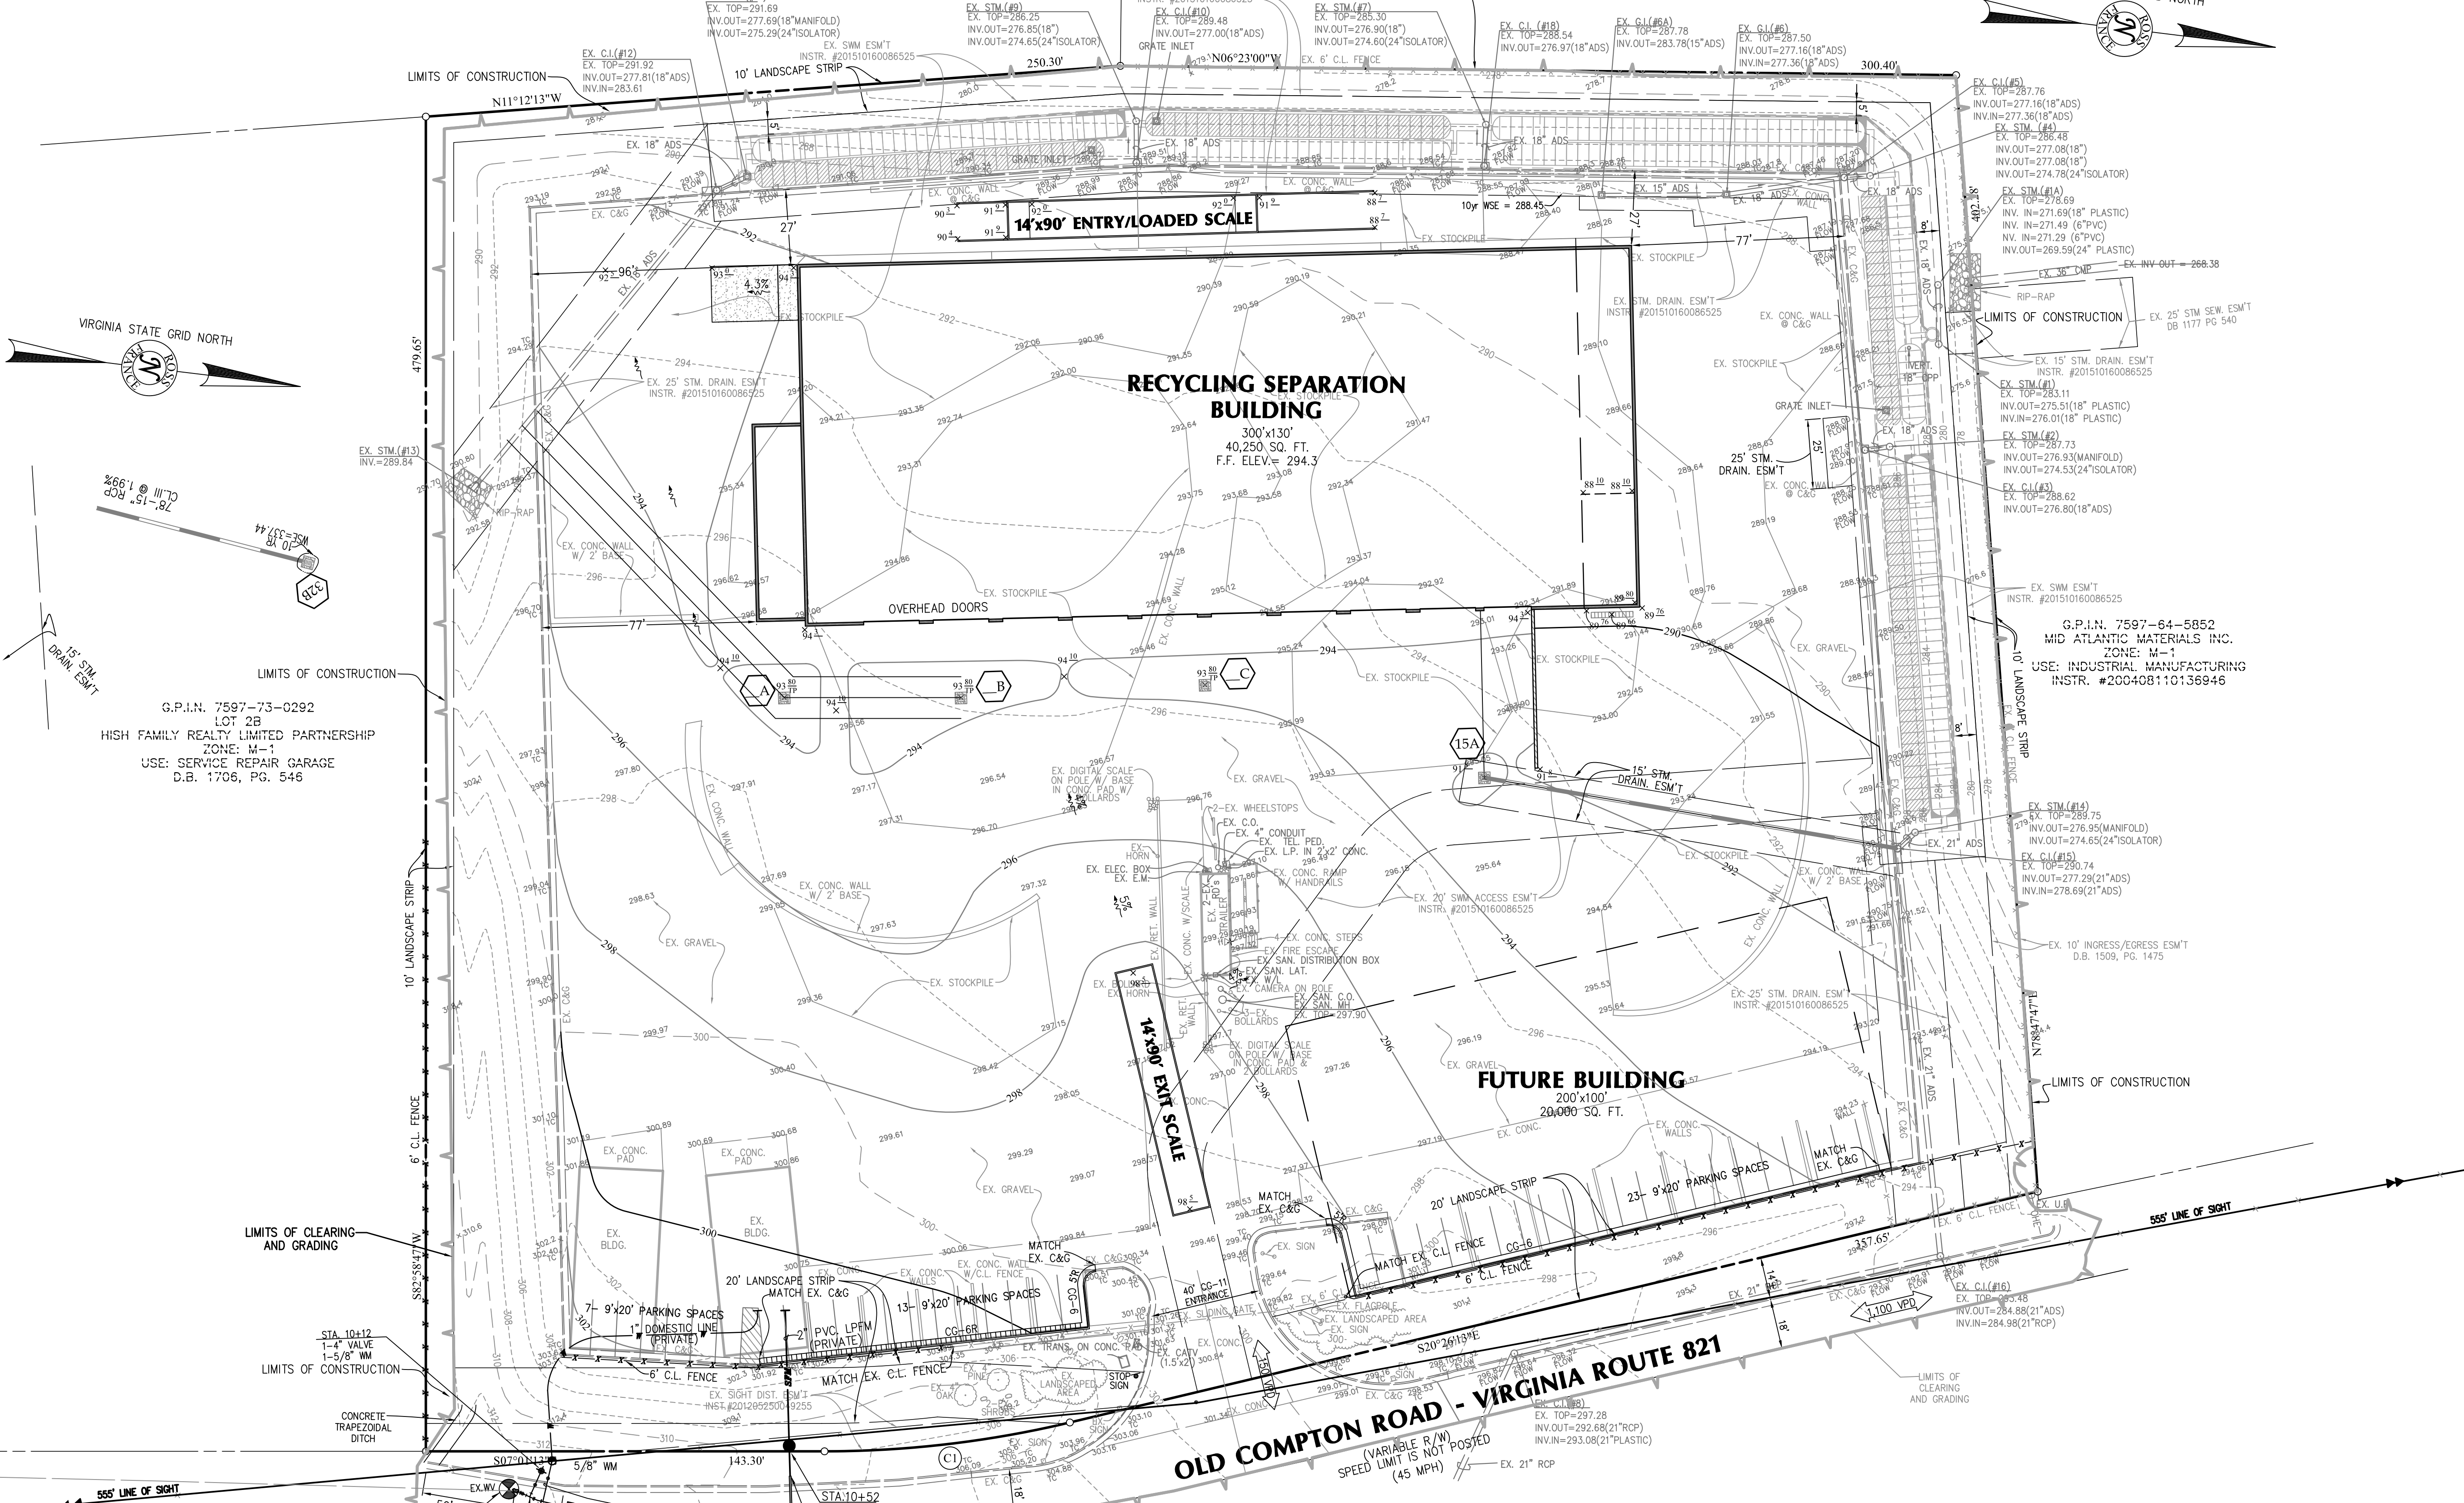

CURVE TABLE

CURVE	RADIUS	DELTA	ARC	TANGENT	CHORD	CHORD BEARING
CT	380.00'	13°25'00"	88.98'	44.70'	88.78'	S15°43'43"E

P:\Engineer\PM\Working-ip\2020\DWG\forth-2a-2020-sp.dwg Thu, Oct 22 2020 Flores-Garay